






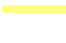

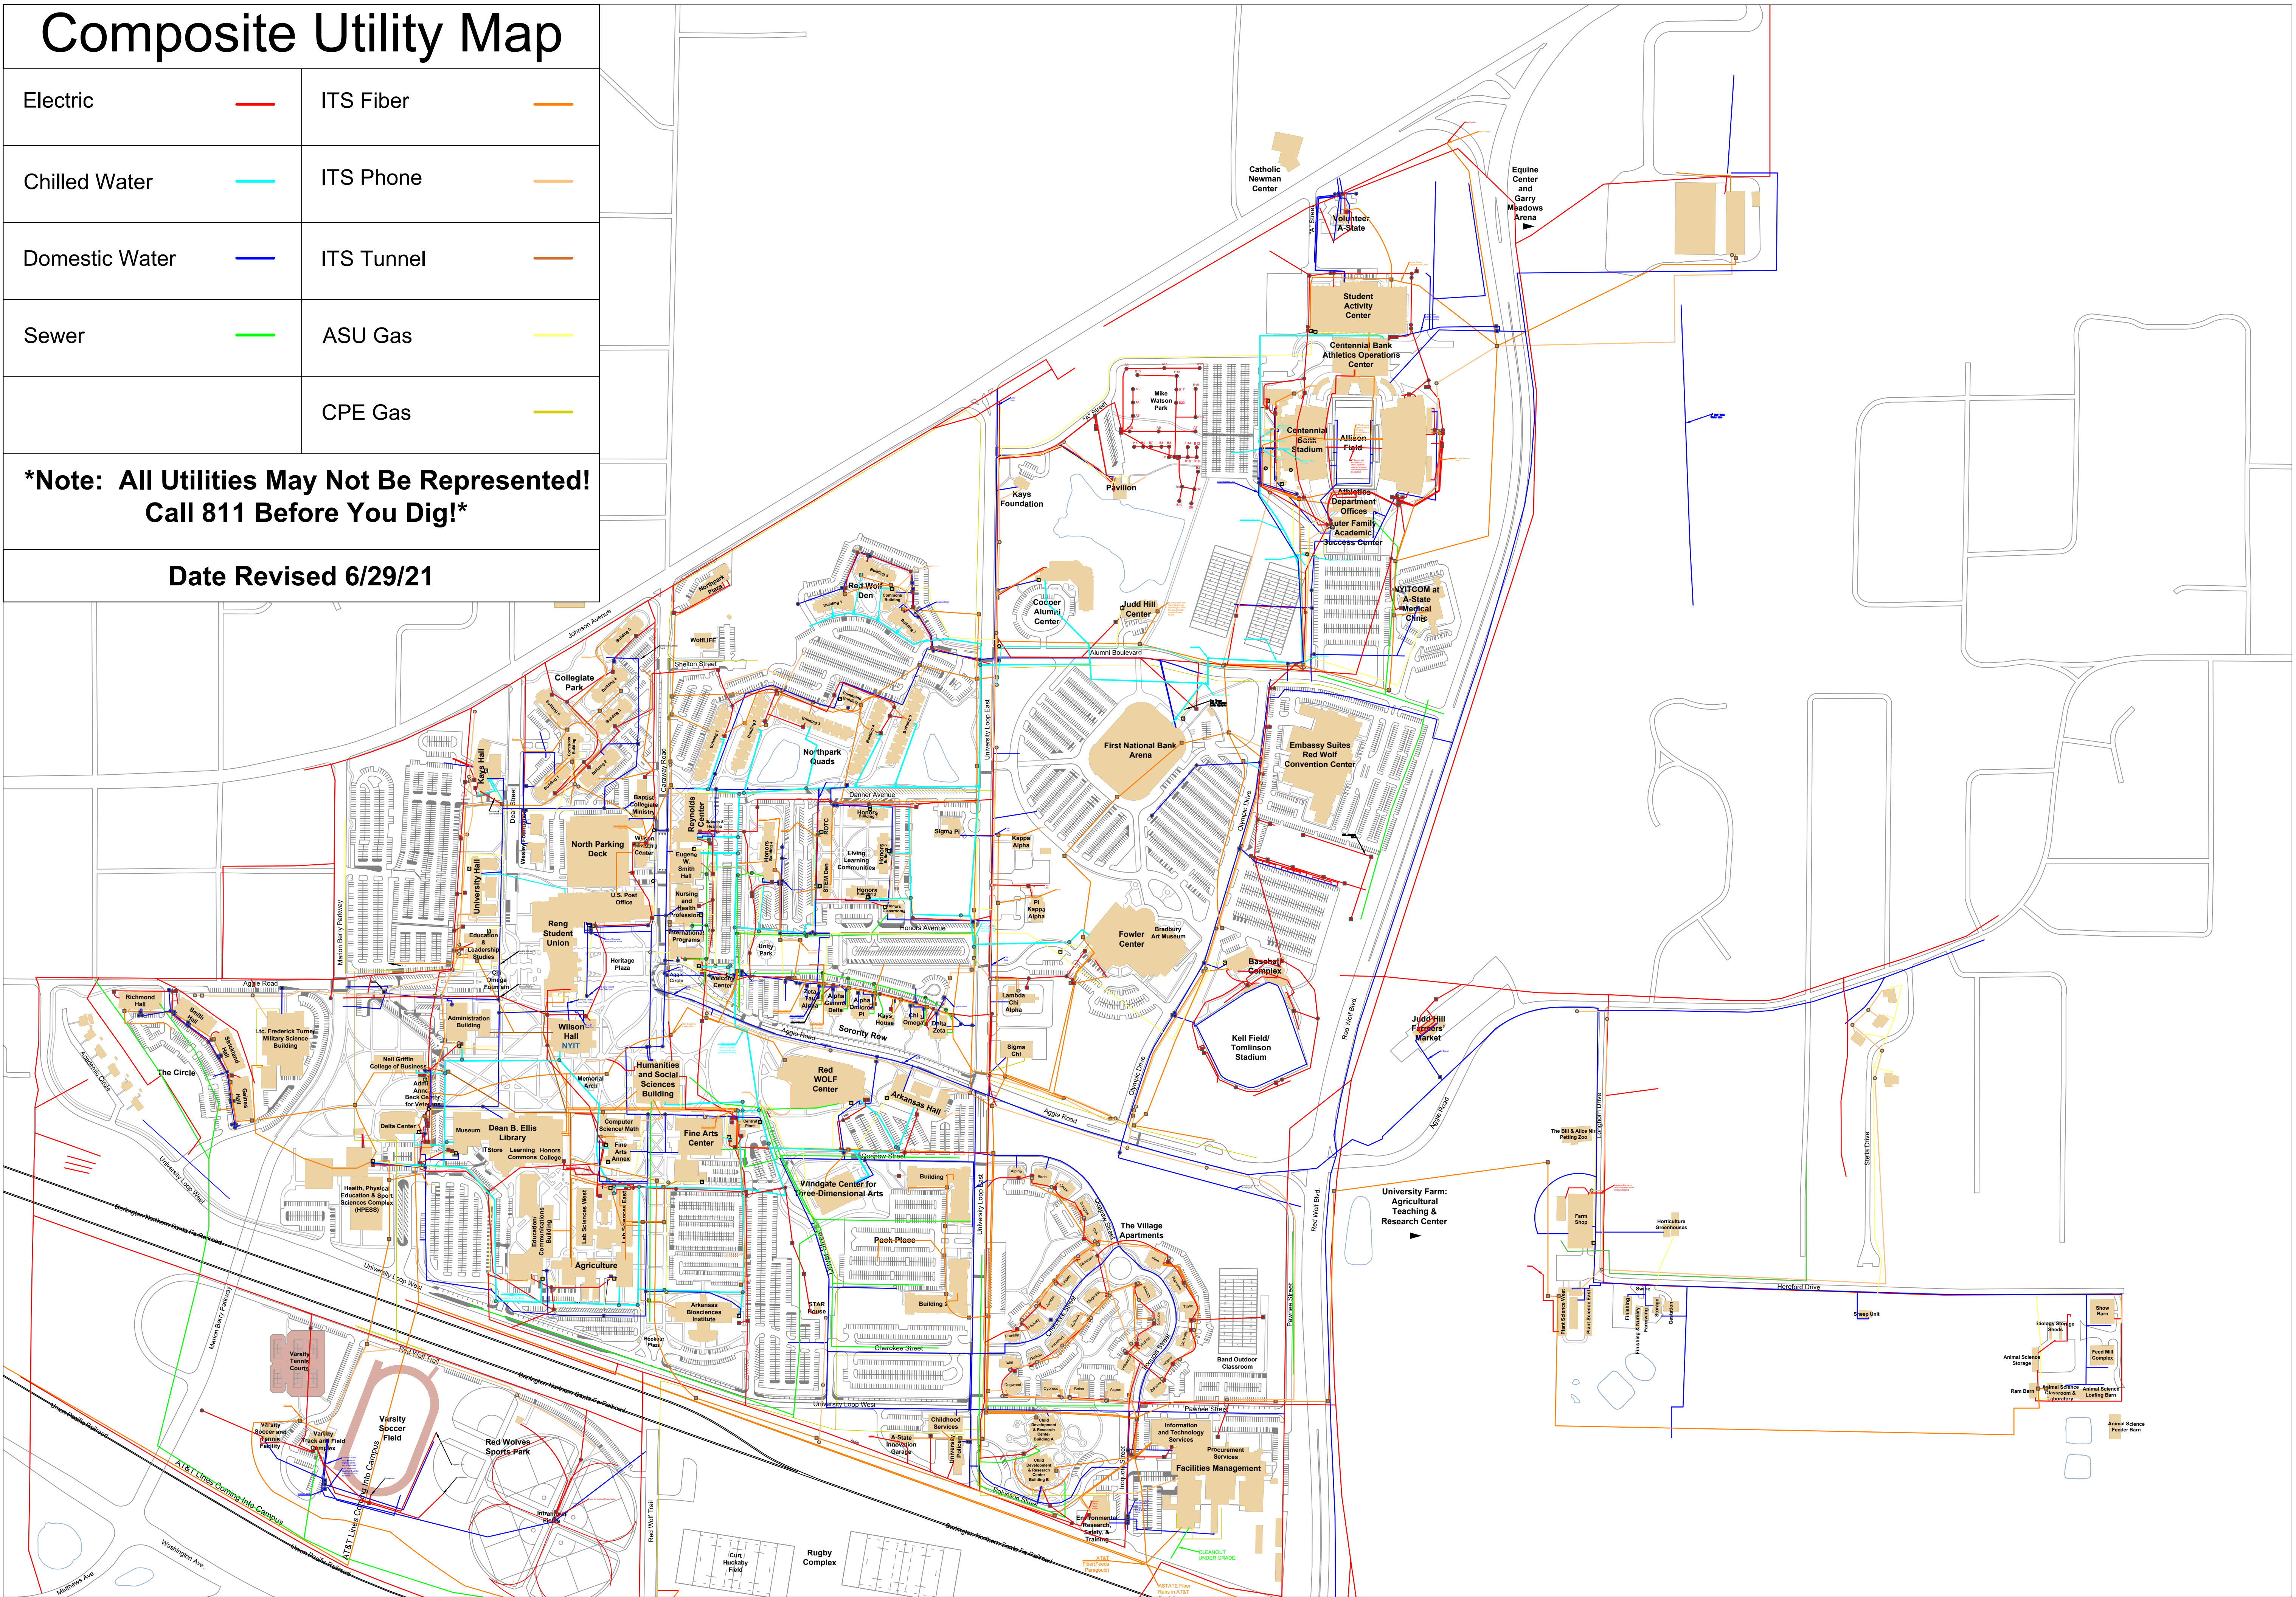


Composite Utility Map







Electric		ITS Fiber	
Chilled Water		ITS Phone	
Domestic Water		ITS Tunnel	
Sewer		ASU Gas	
		CPE Gas	

***Note: All Utilities May Not Be Represented!
Call 811 Before You Dig!***

Date Revised 6/29/21




Electric Utility Map






Electric		Junction Box	
Transformer		Generator	
Stand Alone Outlet		Panel Box	

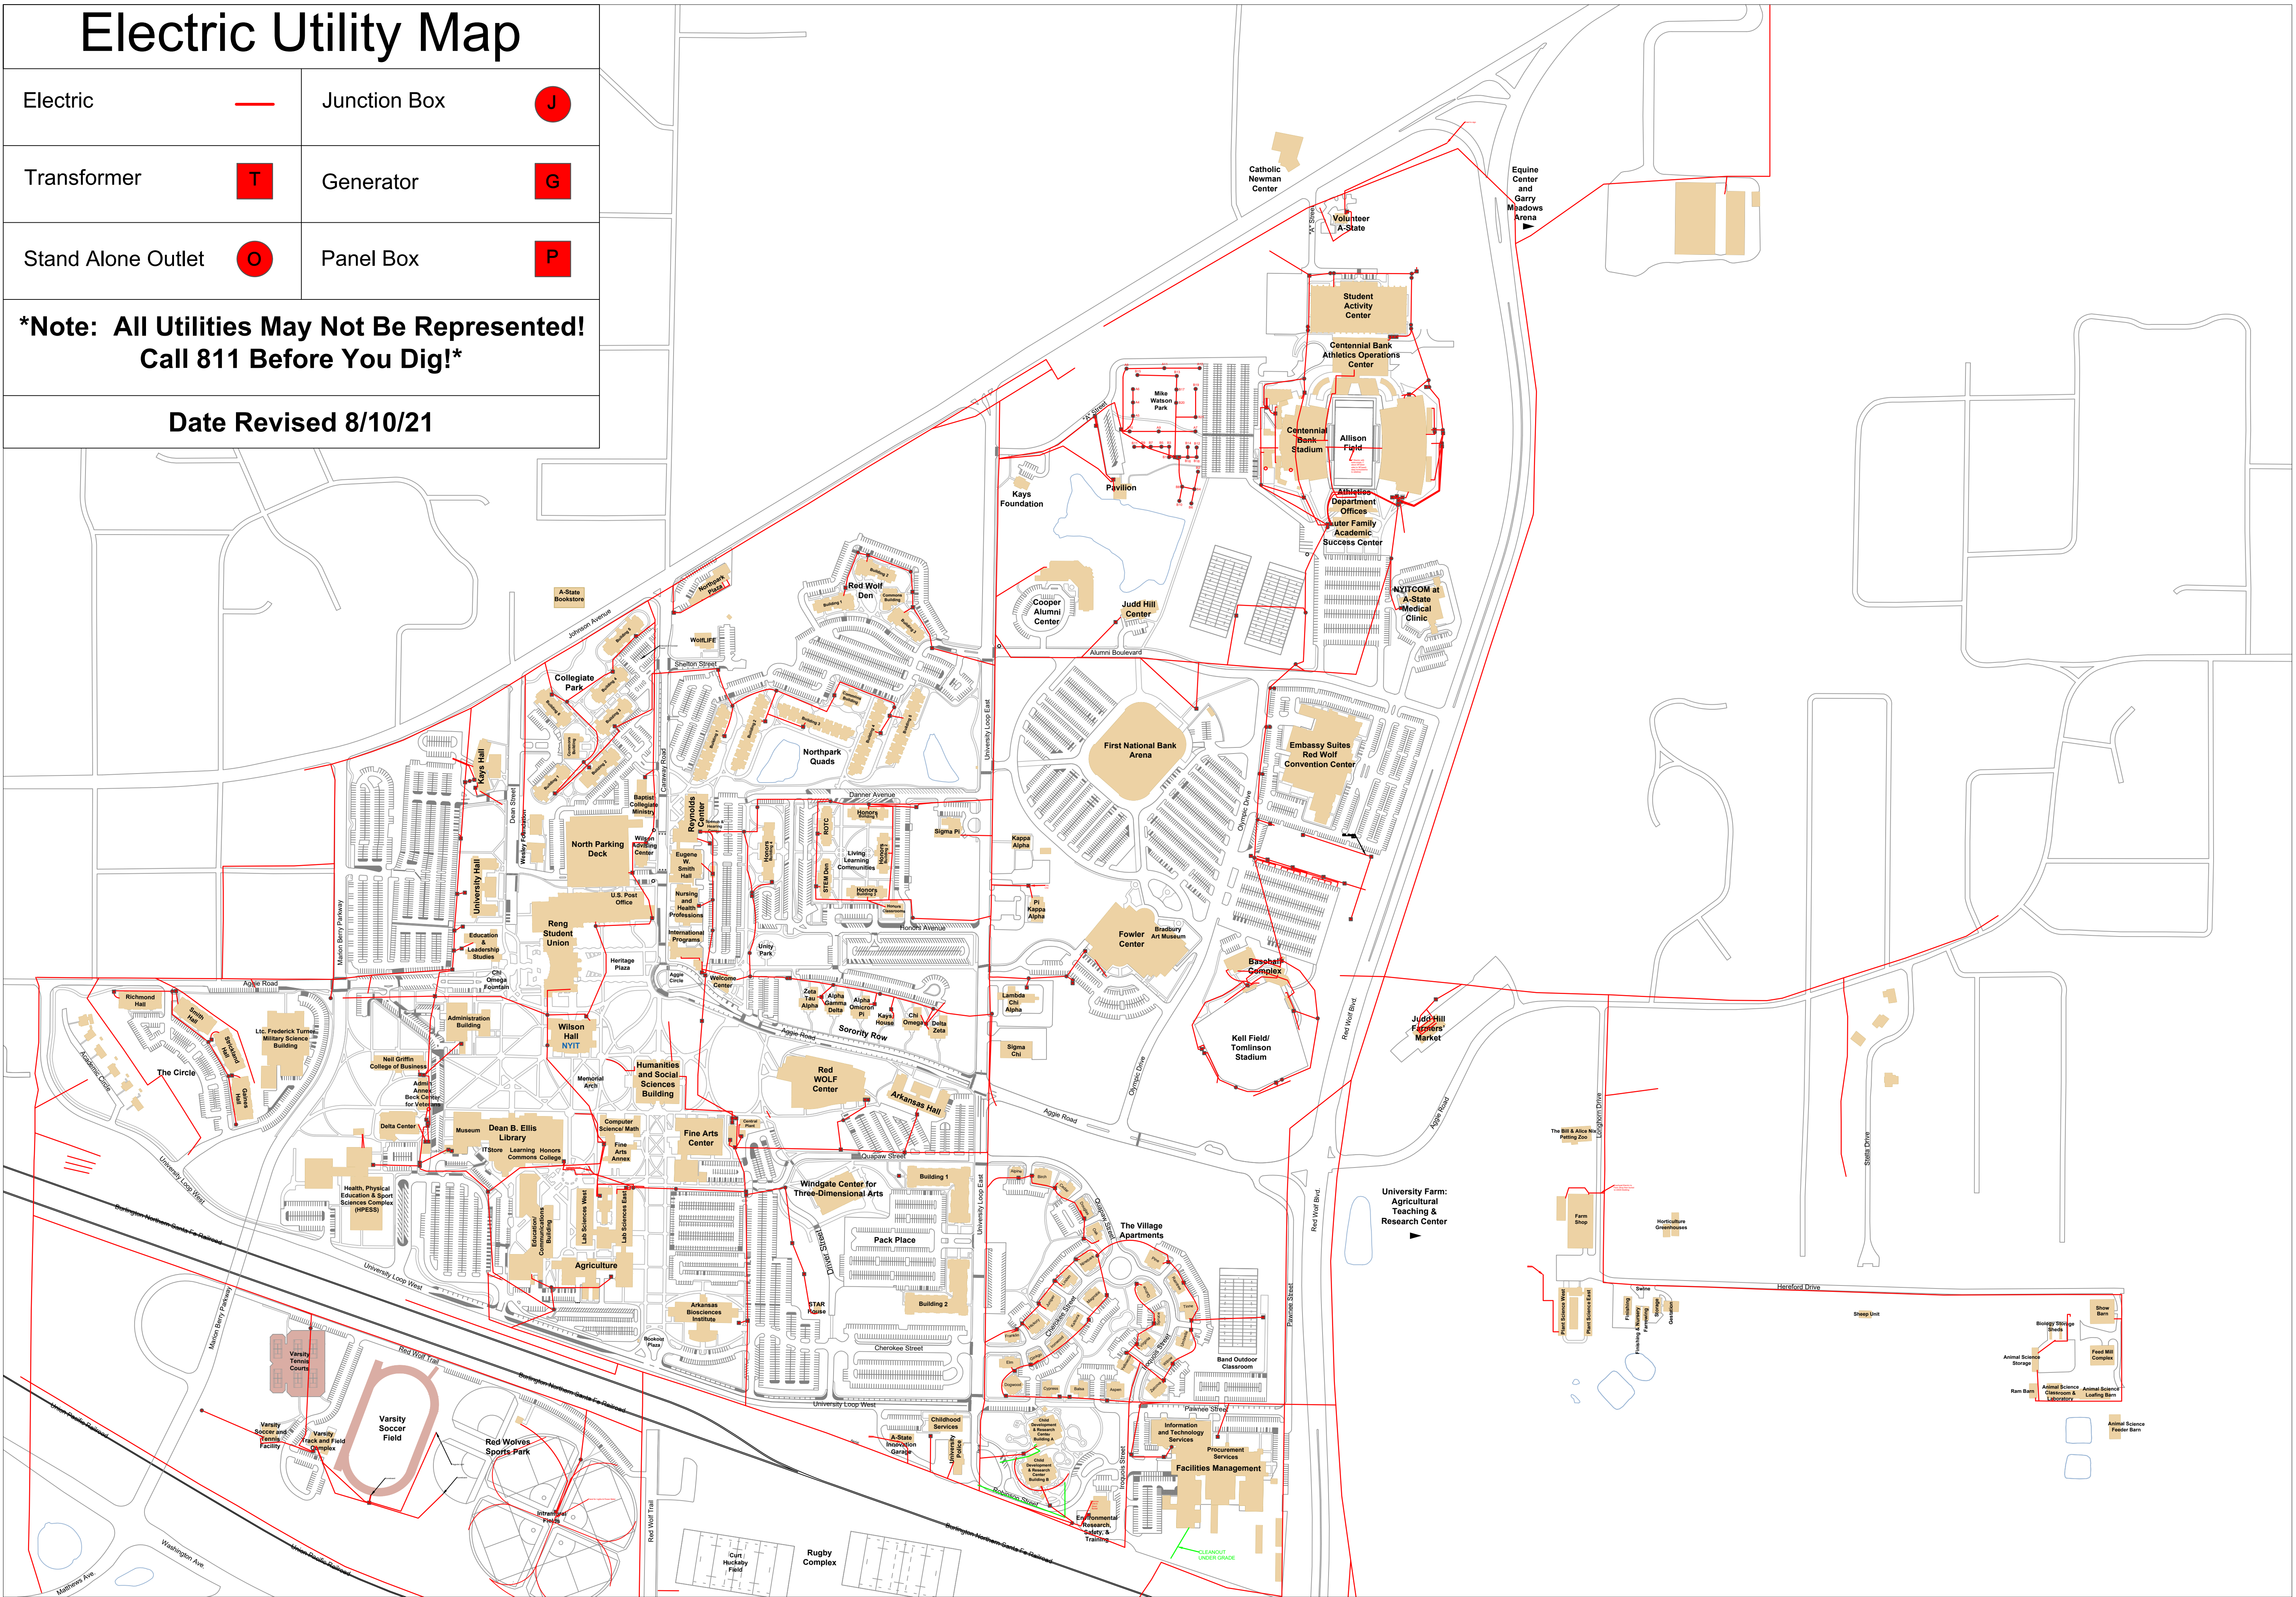***Note: All Utilities May Not Be Represented!
Call 811 Before You Dig!***

Date Revised 8/10/21



Domestic Water & Sewer Utility Map

Domestic Water		Sewer	
Water Meter		Sewer Manhole	
Water Valve			

***Note: All Utilities May Not Be Represented!
Call 811 Before You Dig!***

Date Revised 8/10/21




Chilled Water Utility Map

Chilled Water  Valve 

***Note: All Utilities May Not Be Represented!
Call 811 Before You Dig!***

Date Revised 8/10/21

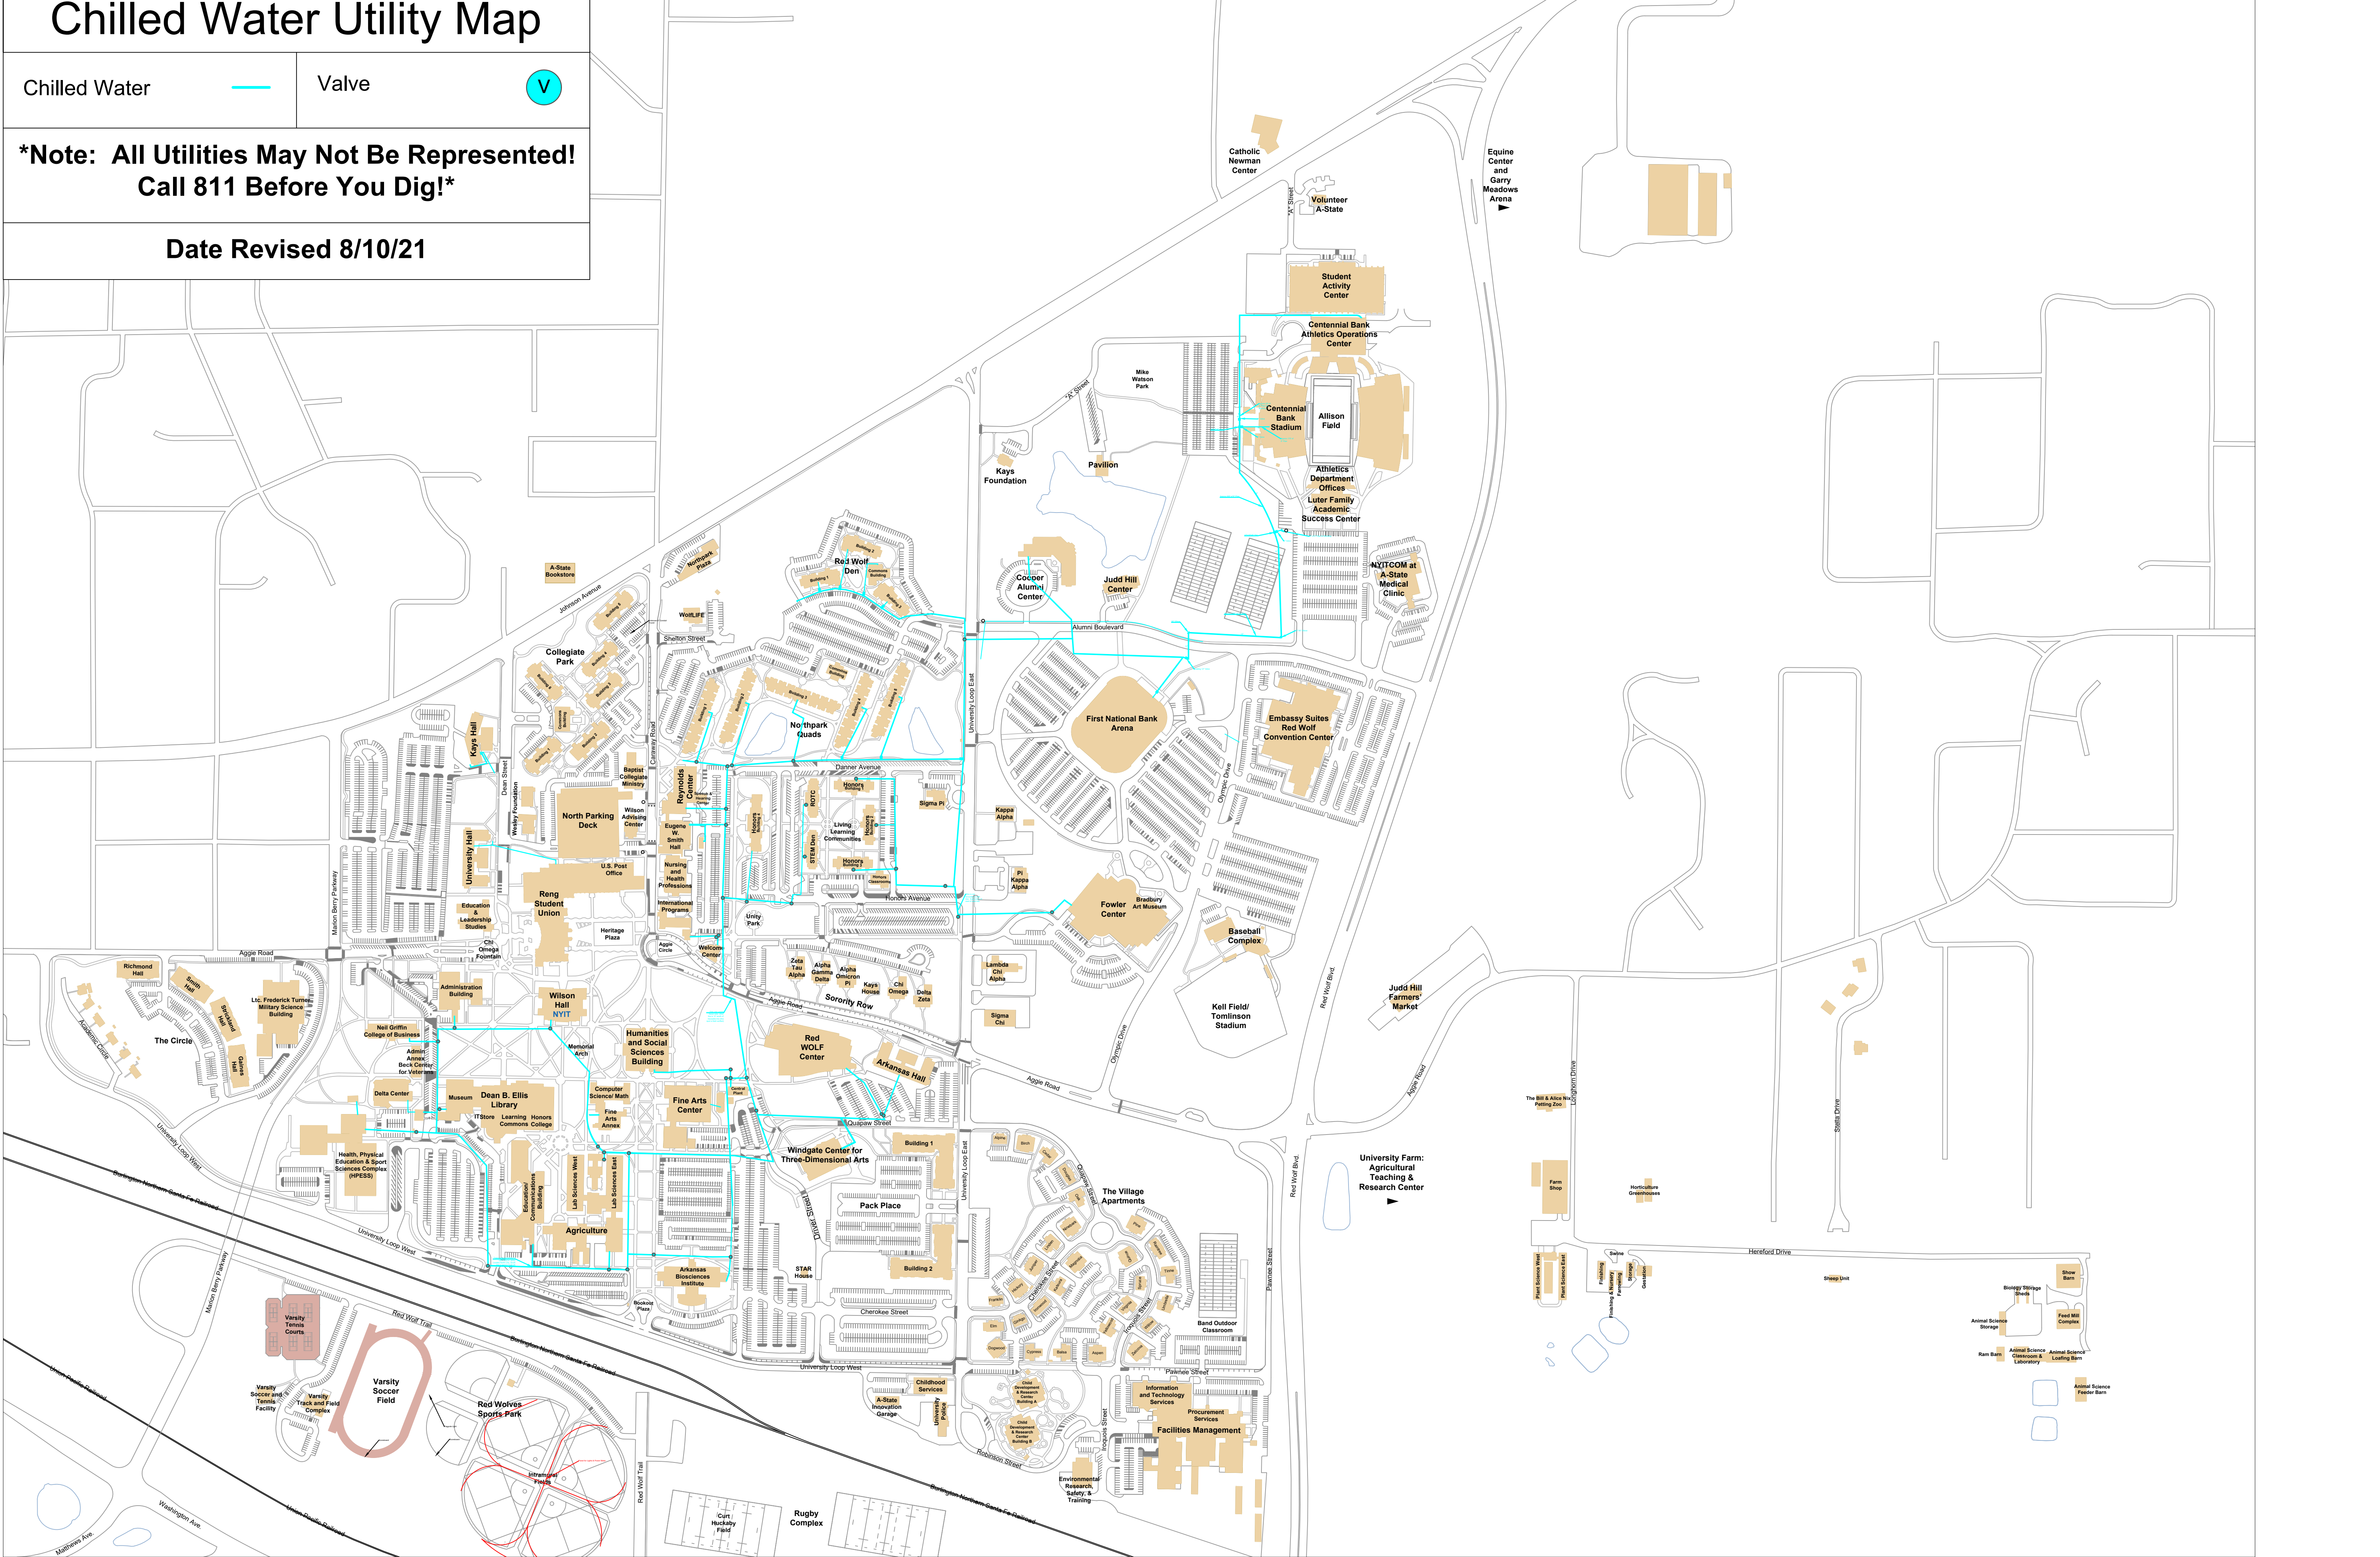

Gas Utility Map

ASU Gas




Center Point Gas



Transformer




Generator

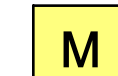


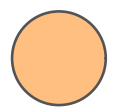



***Note: All Utilities May Not Be Represented!
Call 811 Before You Dig!***

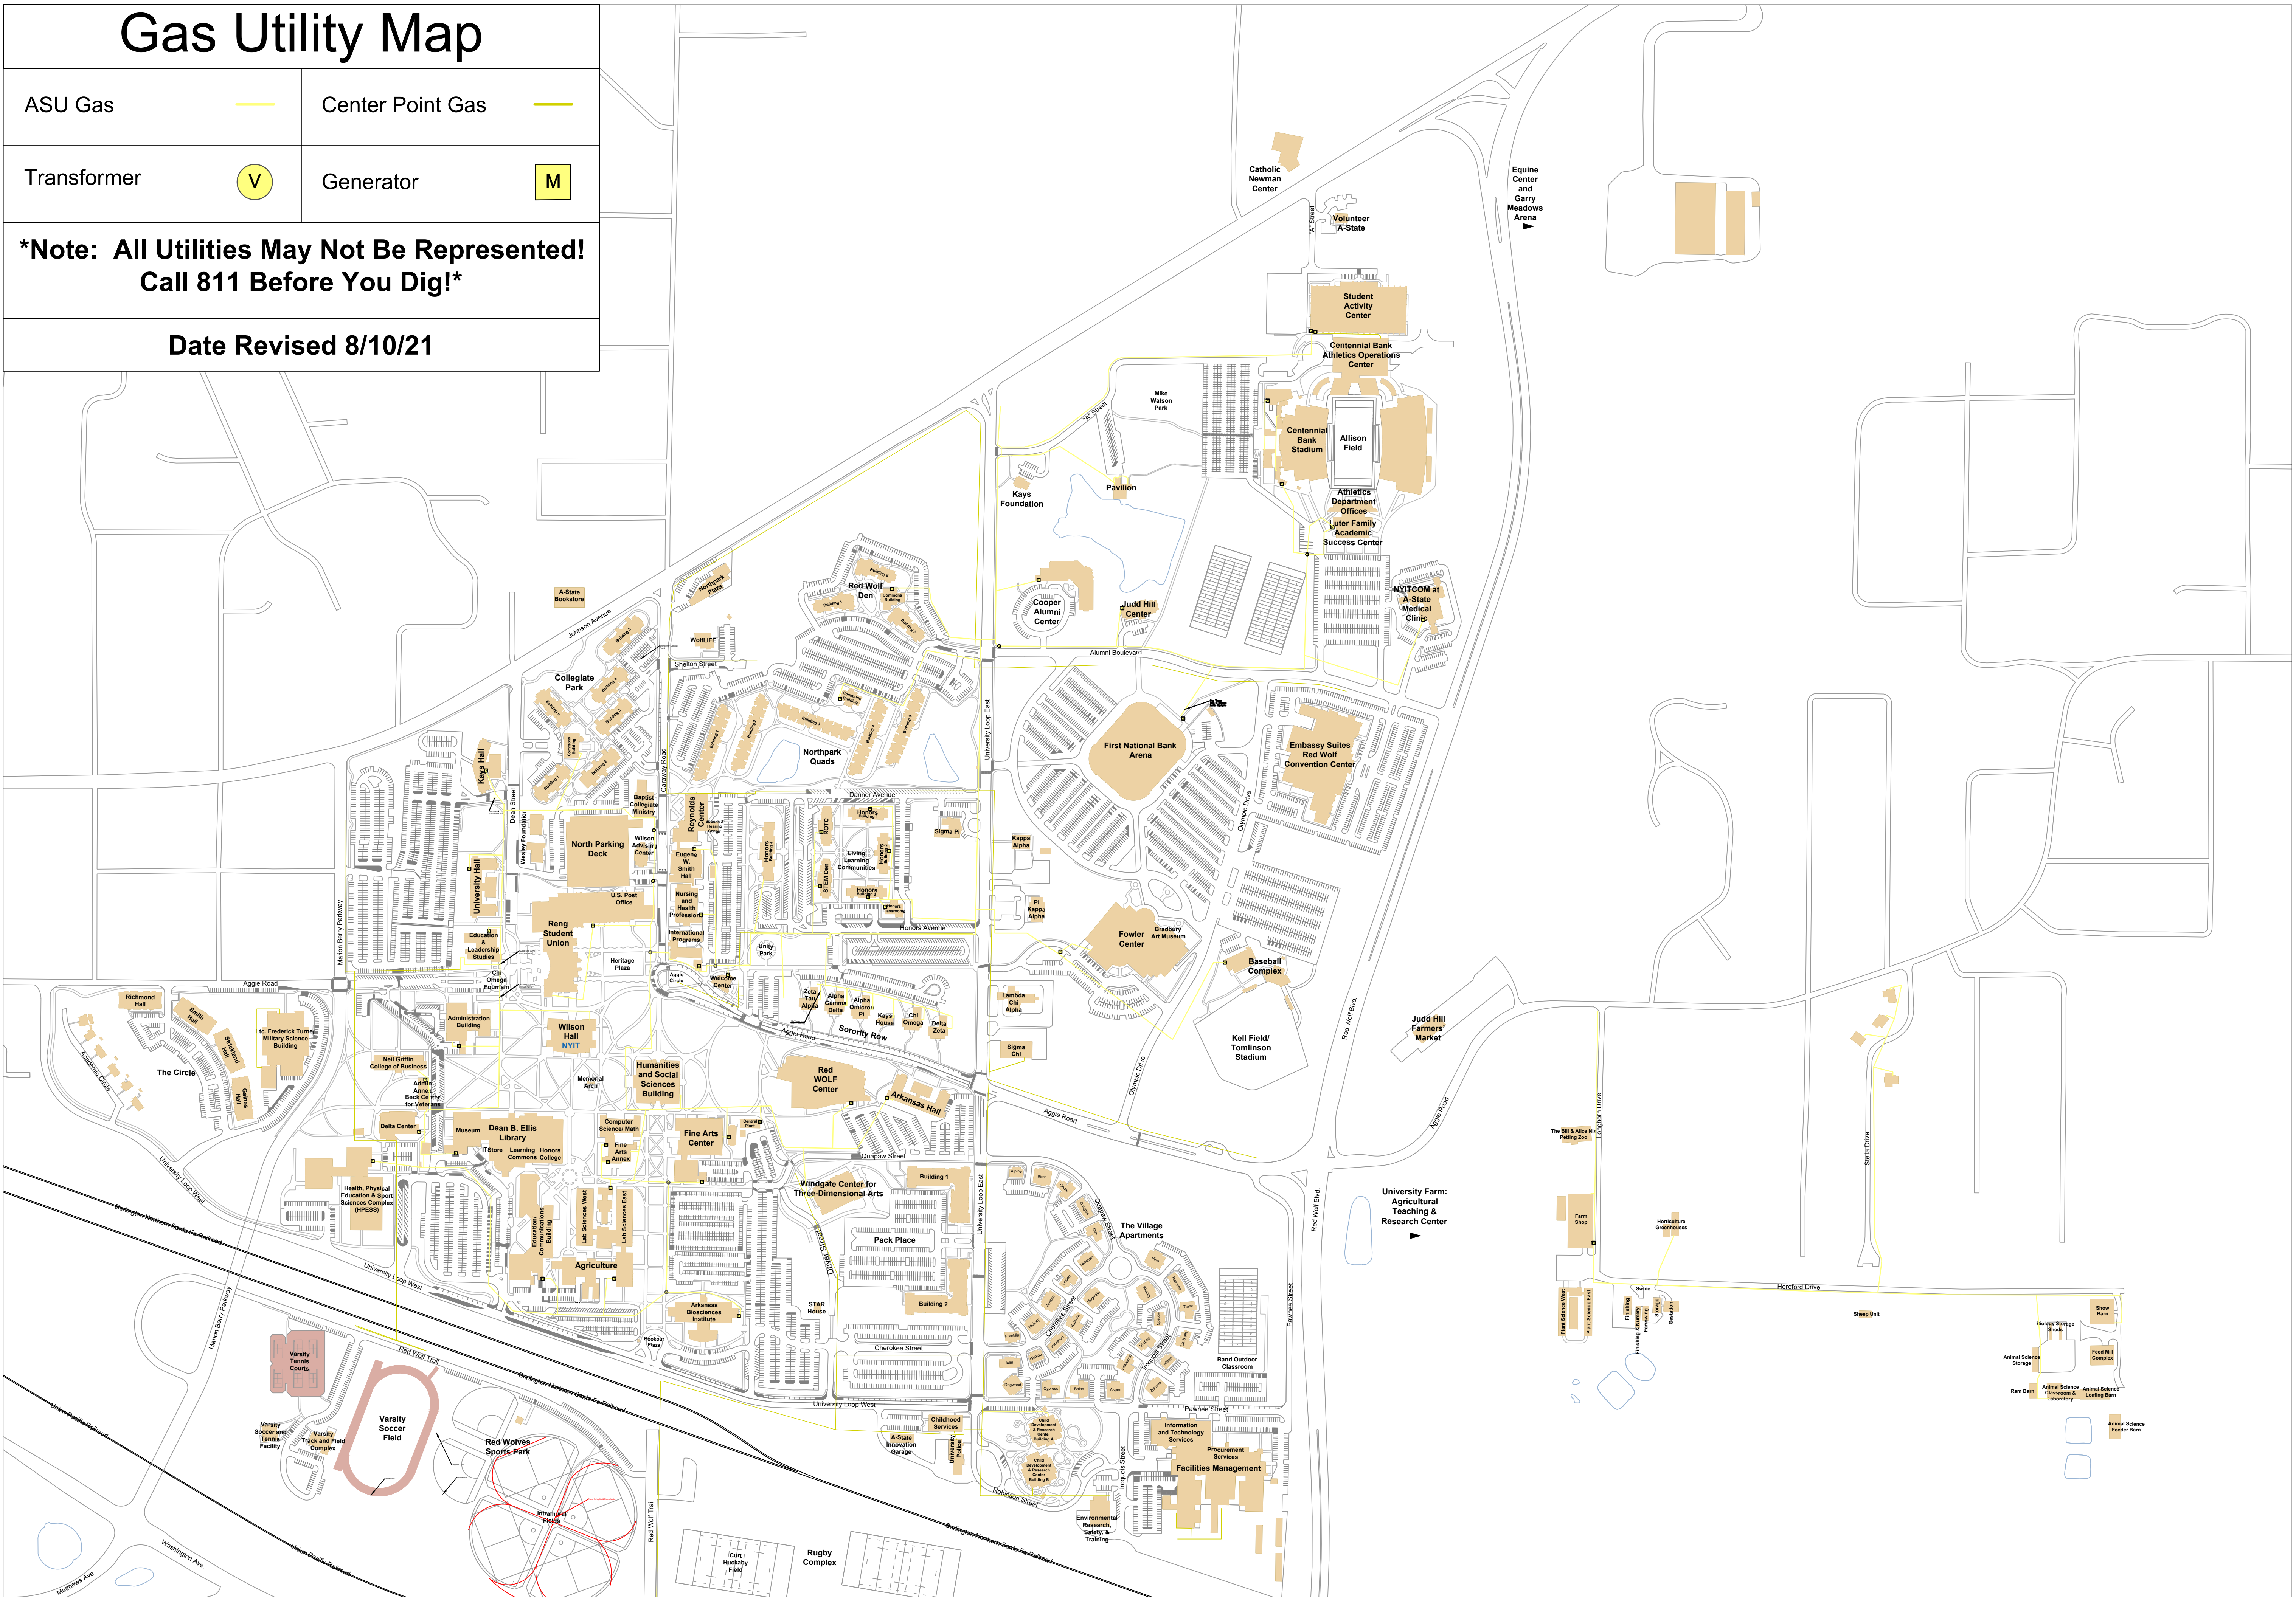Date Revised 8/10/21



I.T.S. Utility Map

ITS Fiber		ITS Phone	
Pull Box		Pedestal	
ITS Tunnel			

***Note: All Utilities May Not Be Represented!
Call 811 Before You Dig!***

Date Revised 8/12/21

